
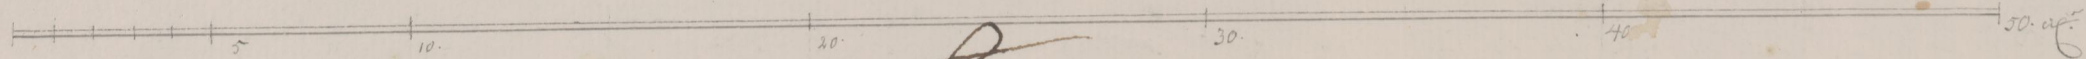


Stallet wid Carlberg
projeterat af H. Hårleman; och approberat
af Konungen Sielf.

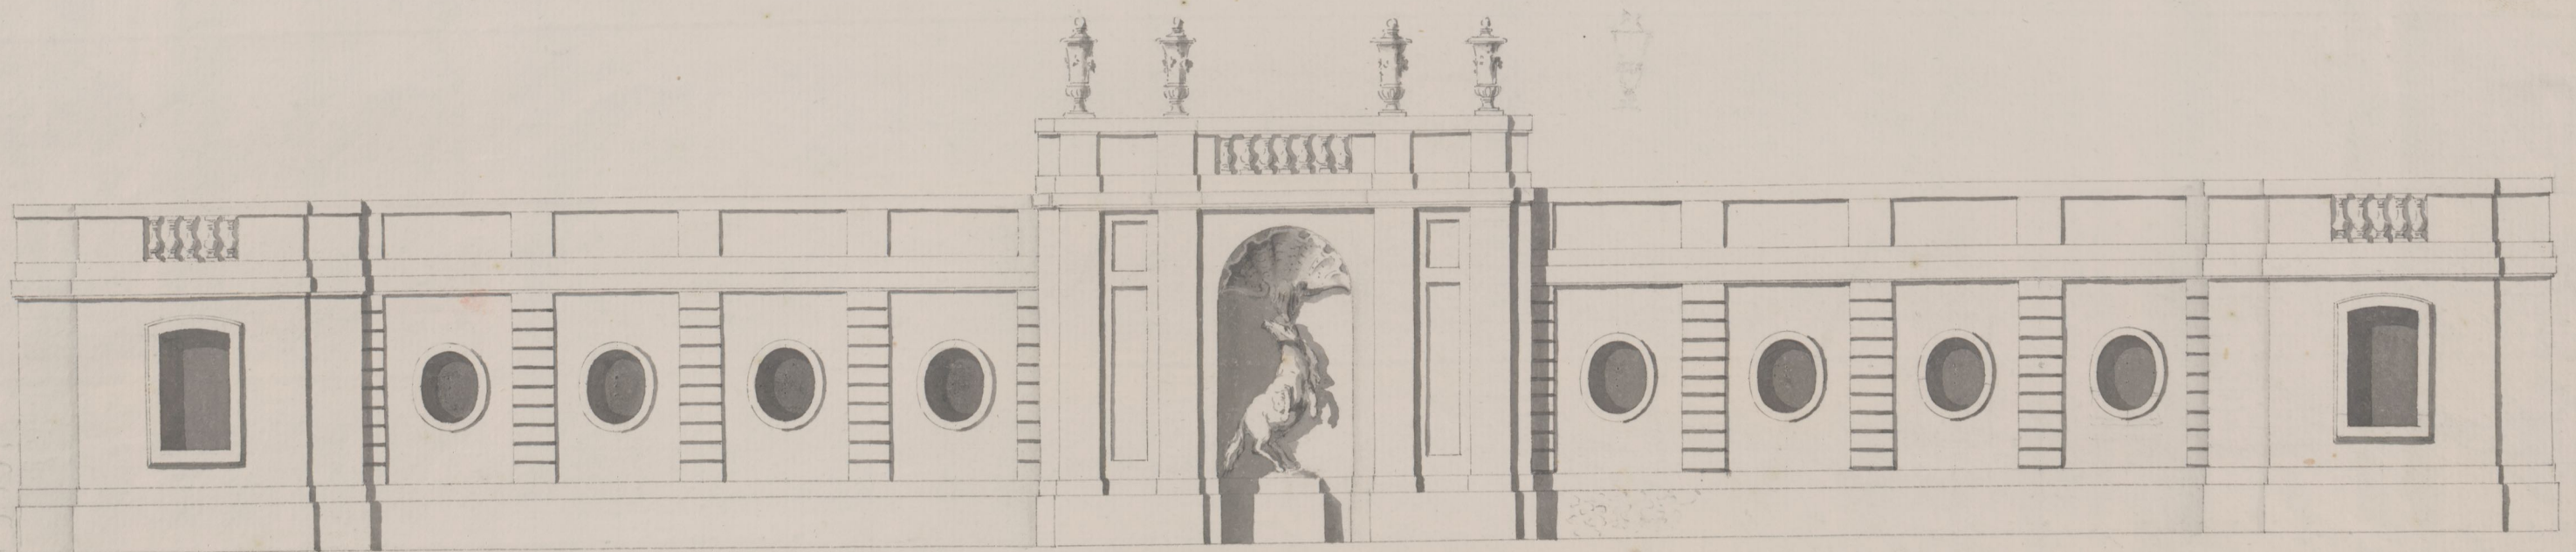

Friedrich

Ark. v. Hårleman 2

neg.