


Plan af en del af Kongl. slottets hufvudvåning


KoB H. Ark. ritn. 631

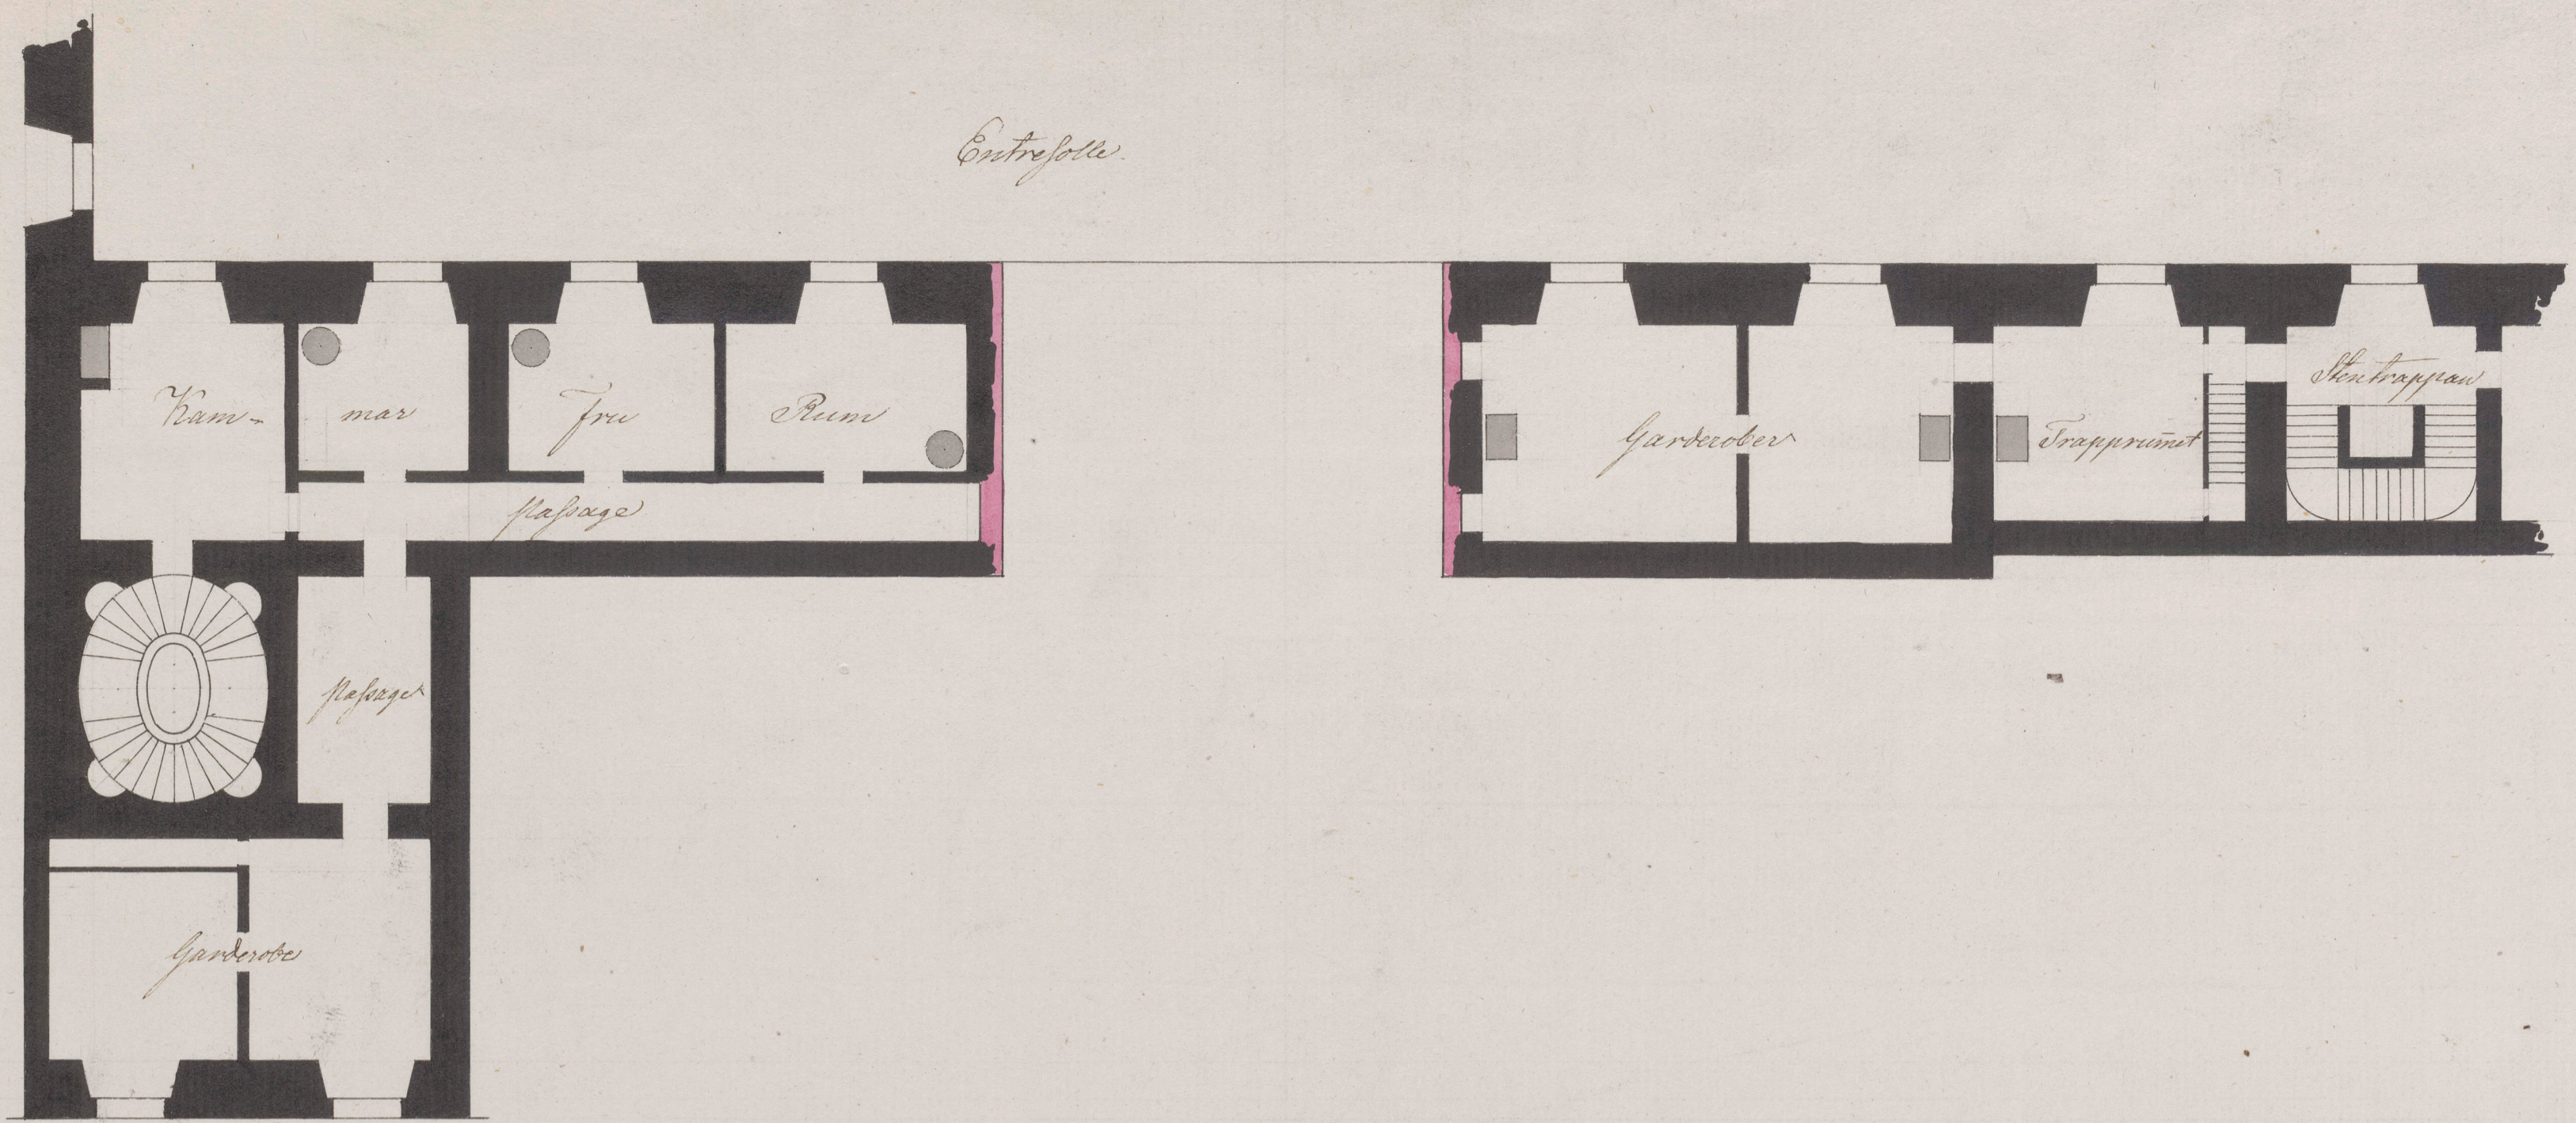

National Library
of Sweden



Plan af en del af Kongl. Theatret Kungälv Vänning

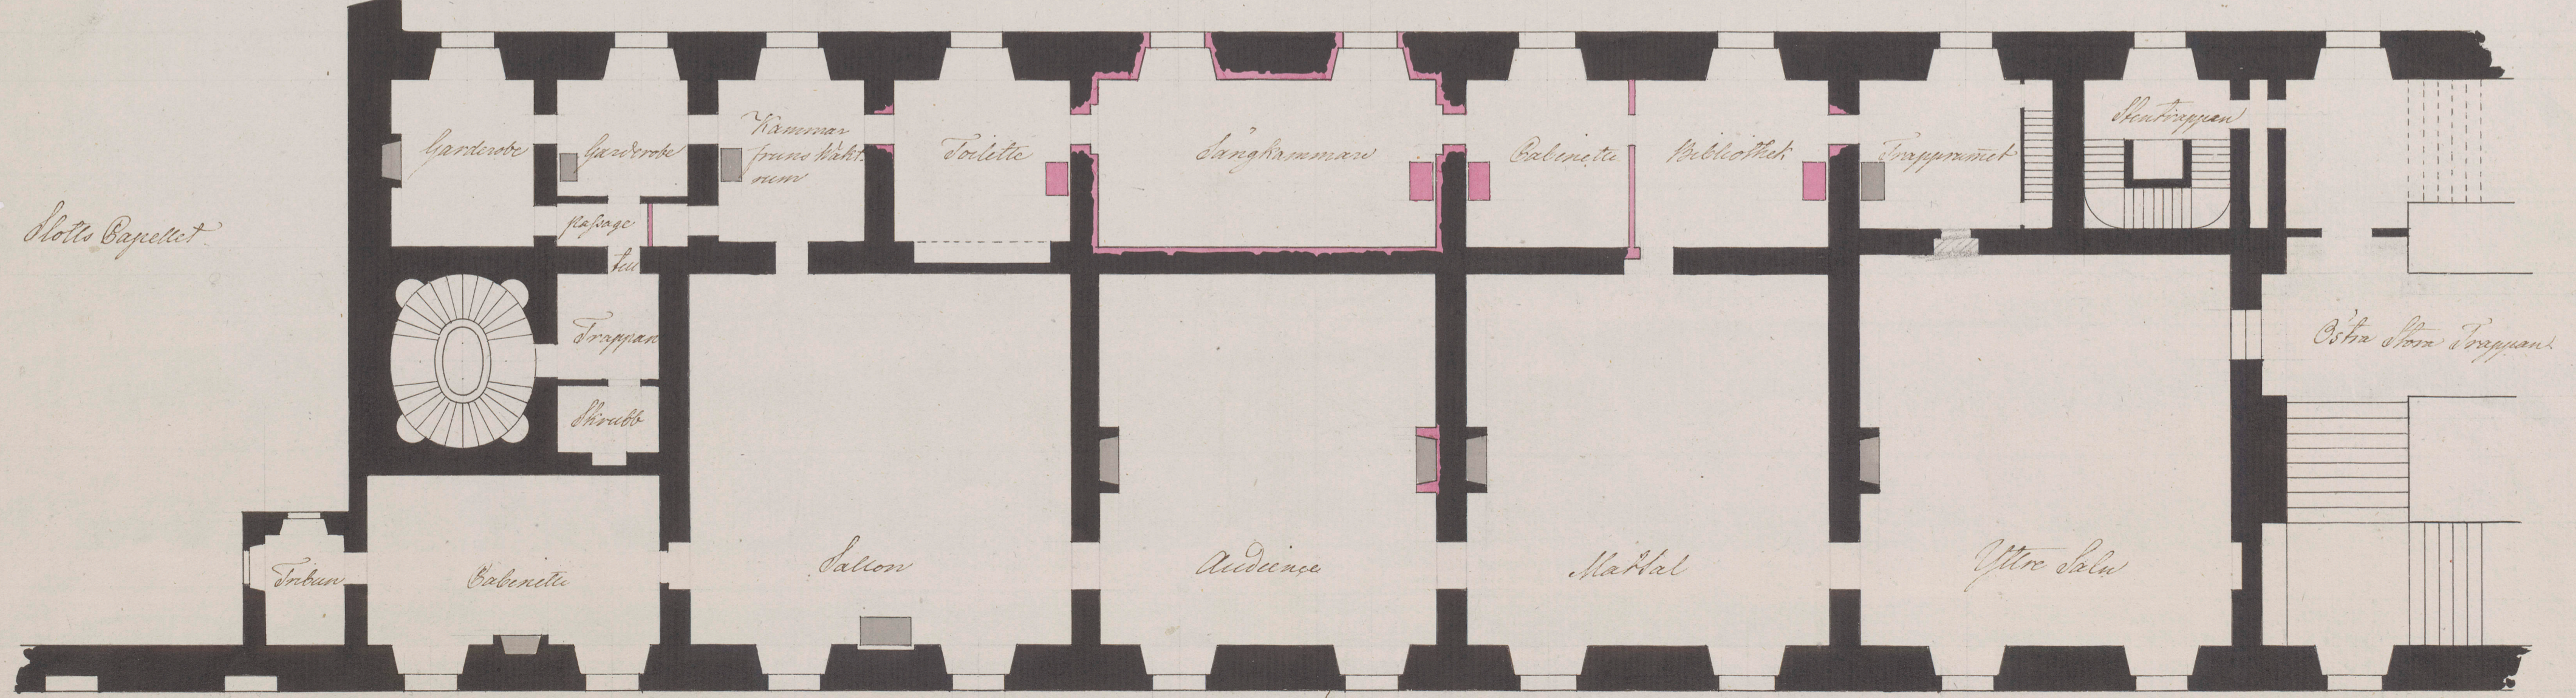

Östra Södan

