



Project til Ny Stallbygnad vid Rosersberg.

Framsidan at Stallet

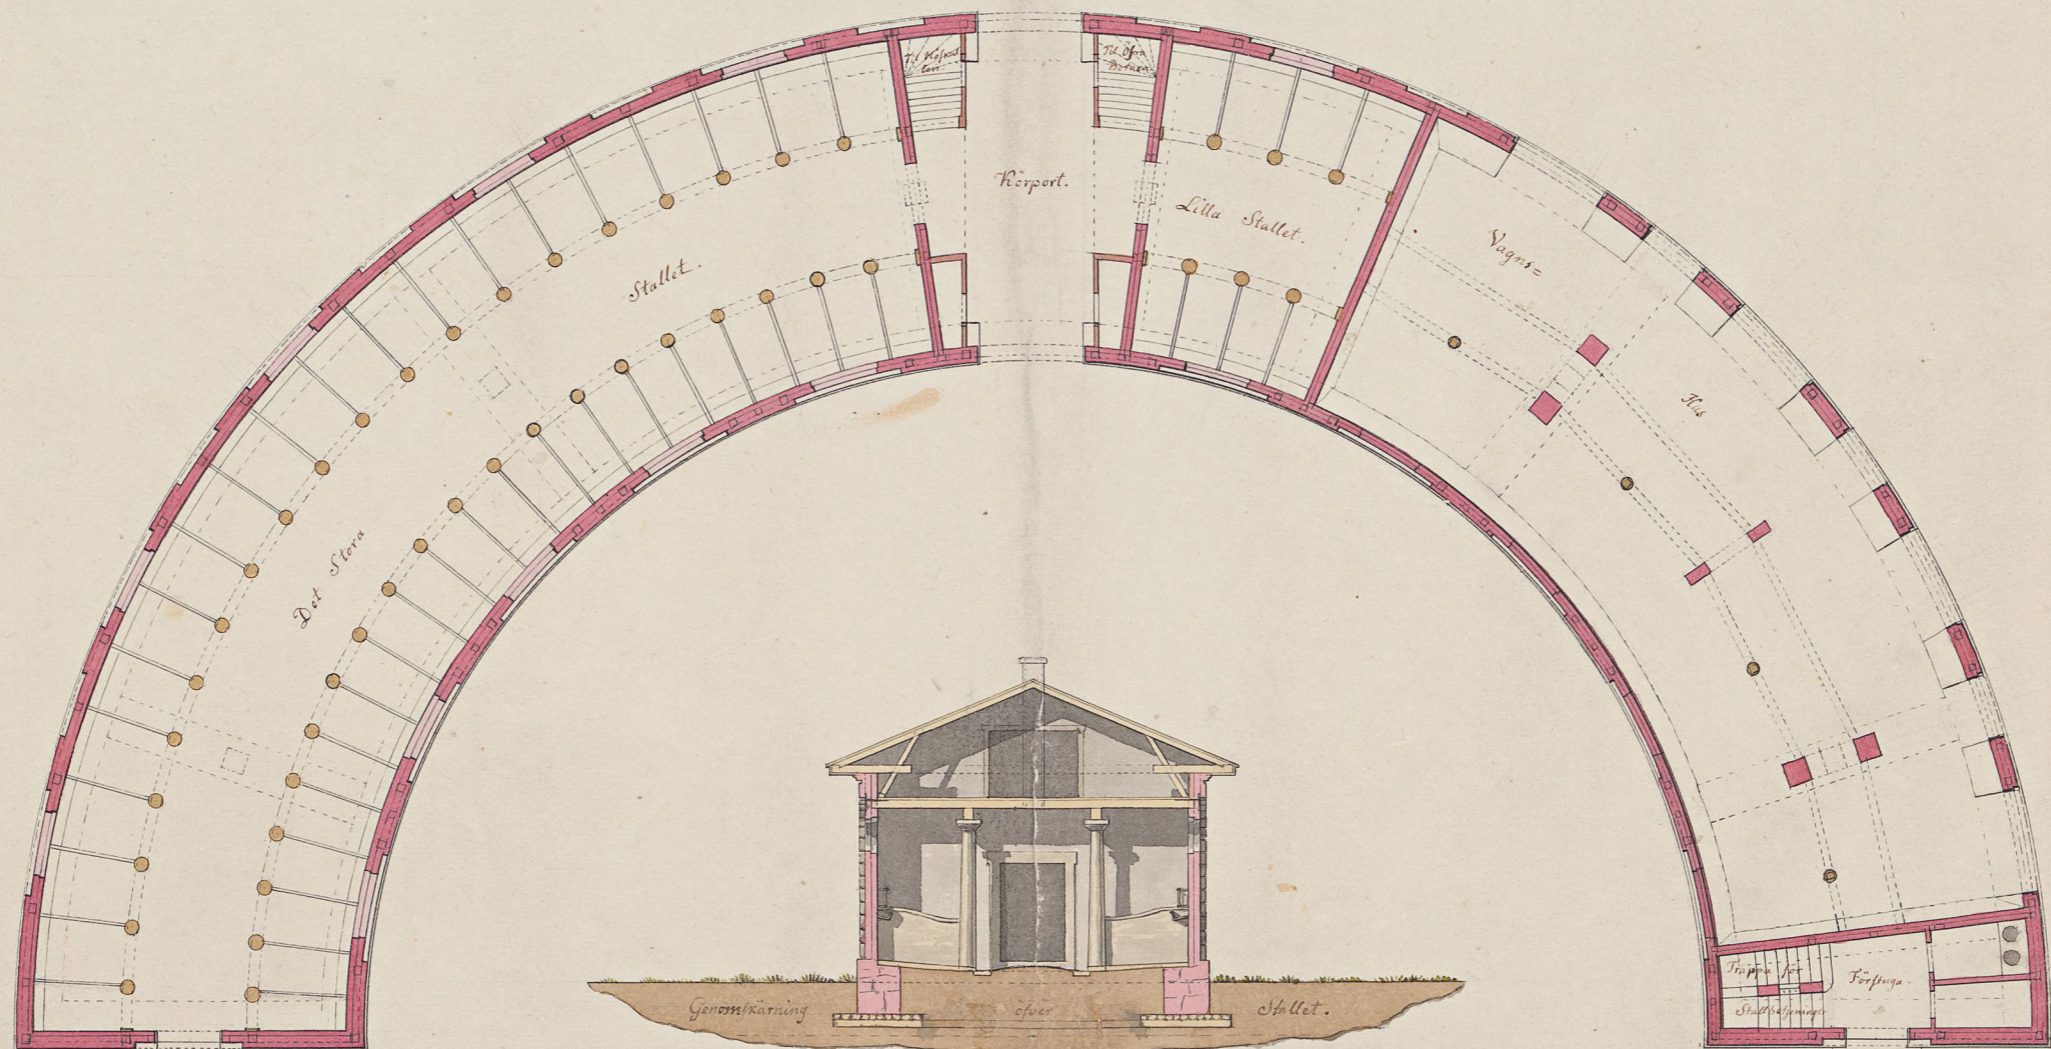

Tab: VII.

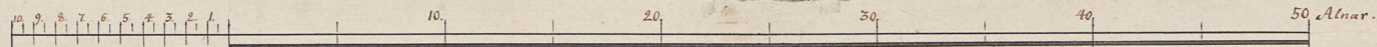

Graf Sillén 1798.

$t = 4d + a = 5d + f = 4d = s = 112. \quad g^3 + 3g^2f + 3gf^2 + f^3$   
Slutat i Stockholm den 18 Januari 1798.



Rosersberg: 16  
99-2908503-4