


Project för Tilbyggnad vid Östra Gaveln på Rosersbergs Slott.

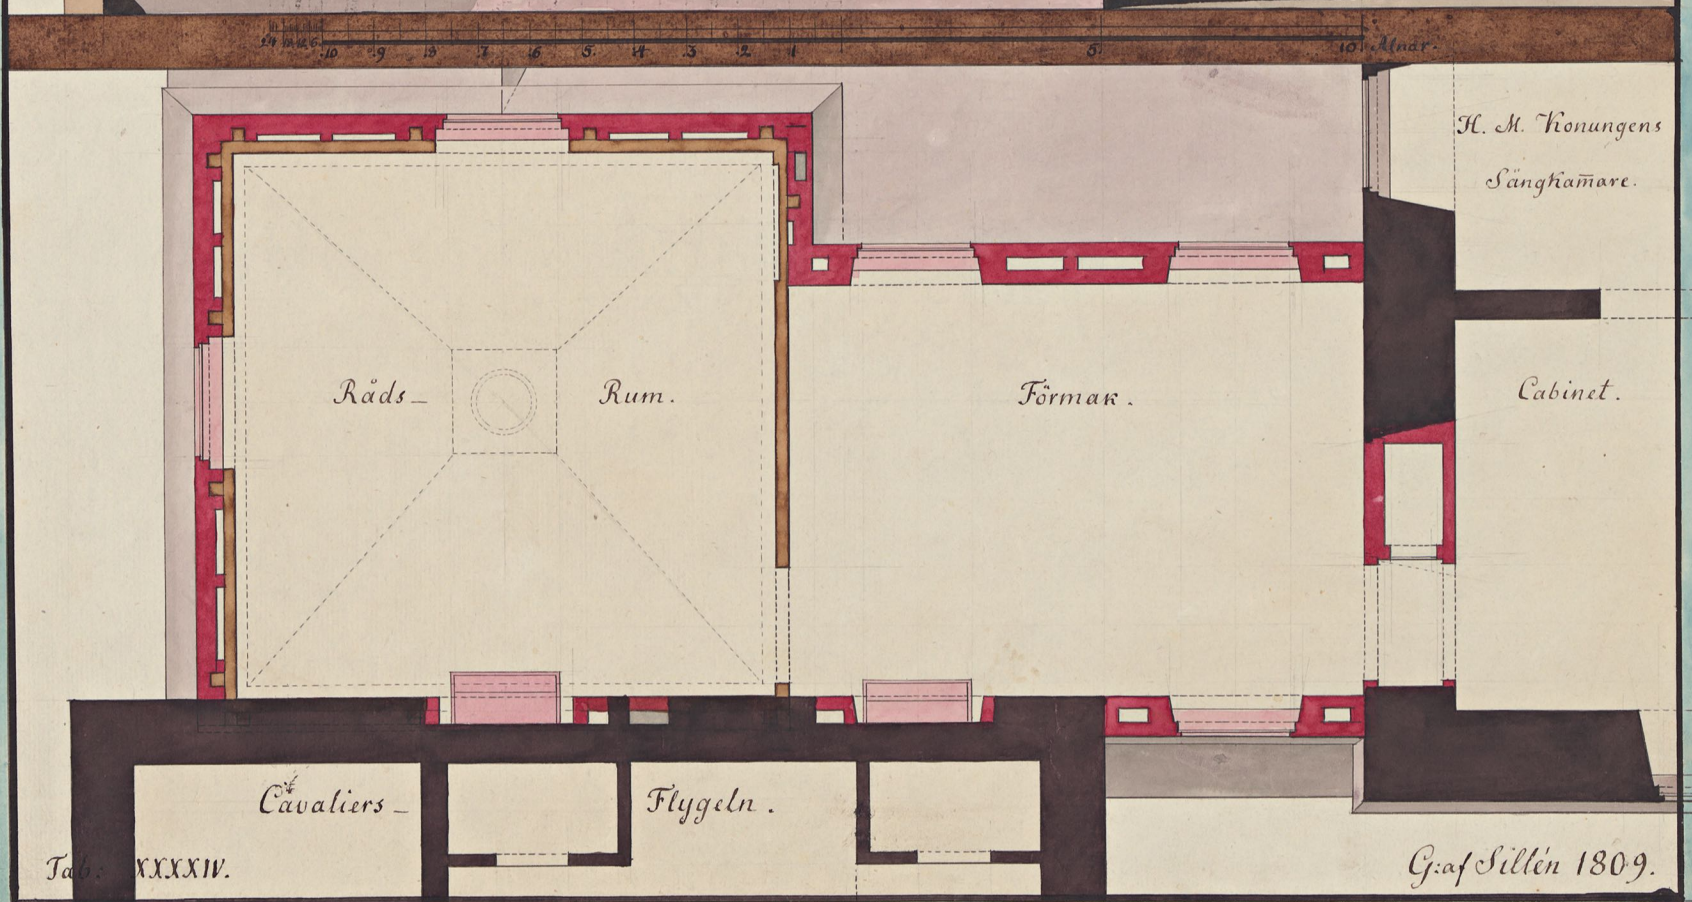

Tab. XXXXIV.

Graf Sillén 1809.

Smillan Parallellerna 6 3 AC
Smillan Tjyglarna af Berggården 74½ AC

$$143 + 52 \square AC \stackrel{18}{=} 6 \square AC = 1170 \text{ cub AC}$$

$$\begin{array}{r} 143 \\ 52 \square \\ \hline 195 \end{array} \quad \begin{array}{r} 132 \frac{1}{2} \times 2 = 265 \end{array}$$

$$\begin{array}{r} 1170 \text{ cub AC} \\ 6 \\ \hline 195 \end{array}$$

$$t = 3d + a = 3d + f = 5d = s = 11d. \quad g^3 + 3g^2f + 3gf^2 + f^3$$

Slutad i Uppsala den 7 November 1809.



99-2919789-3