


Project för Tilbyggnad vid Västra Gaveln på Rosersbergs Slott.

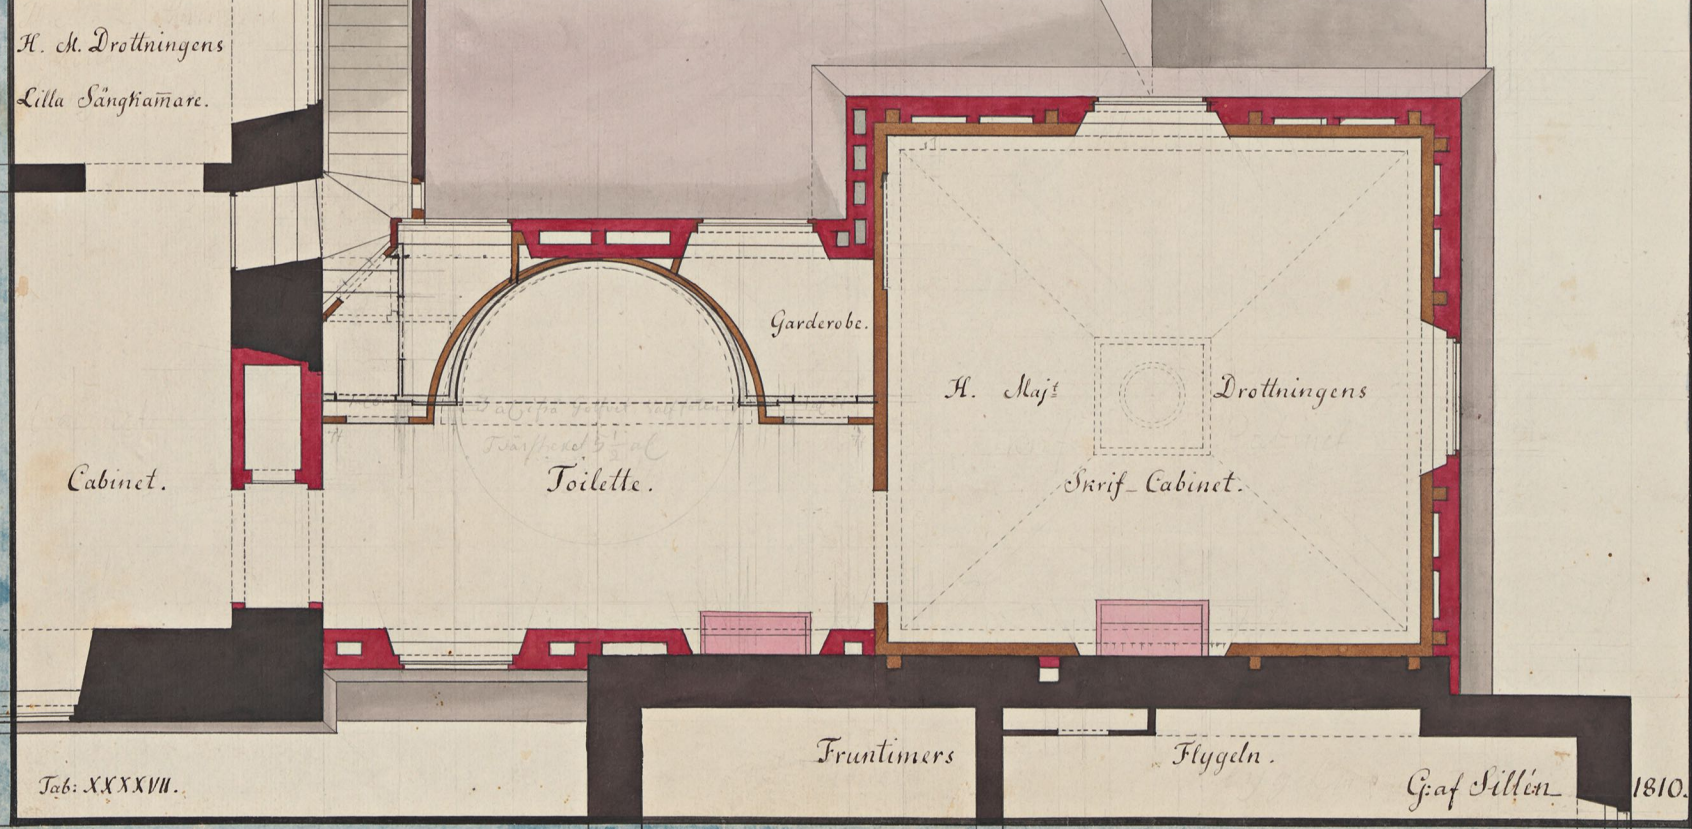

10. 9. 8. 7. 6. 5. 4. 3. 2. 1. 5. 10 Alnar.



Tab. XXXVII.

Fruntimers

Flygeln.

Graf Sillén.

1810.

$$t = 5d + u = 2d + f = 5d = s = 12d.$$

$$g^5 + 3g^2f + 3gf^2 + f^3$$

Slutad i Stockholm den 31 Januarii 1810.



99-2919894-6