



*Arcis Stockholmensis pars orientalis freto adsita, prout ejus quasi planta,
Scalas maximas ædiunq; Regiarum conclavia ichnographice ostendit*

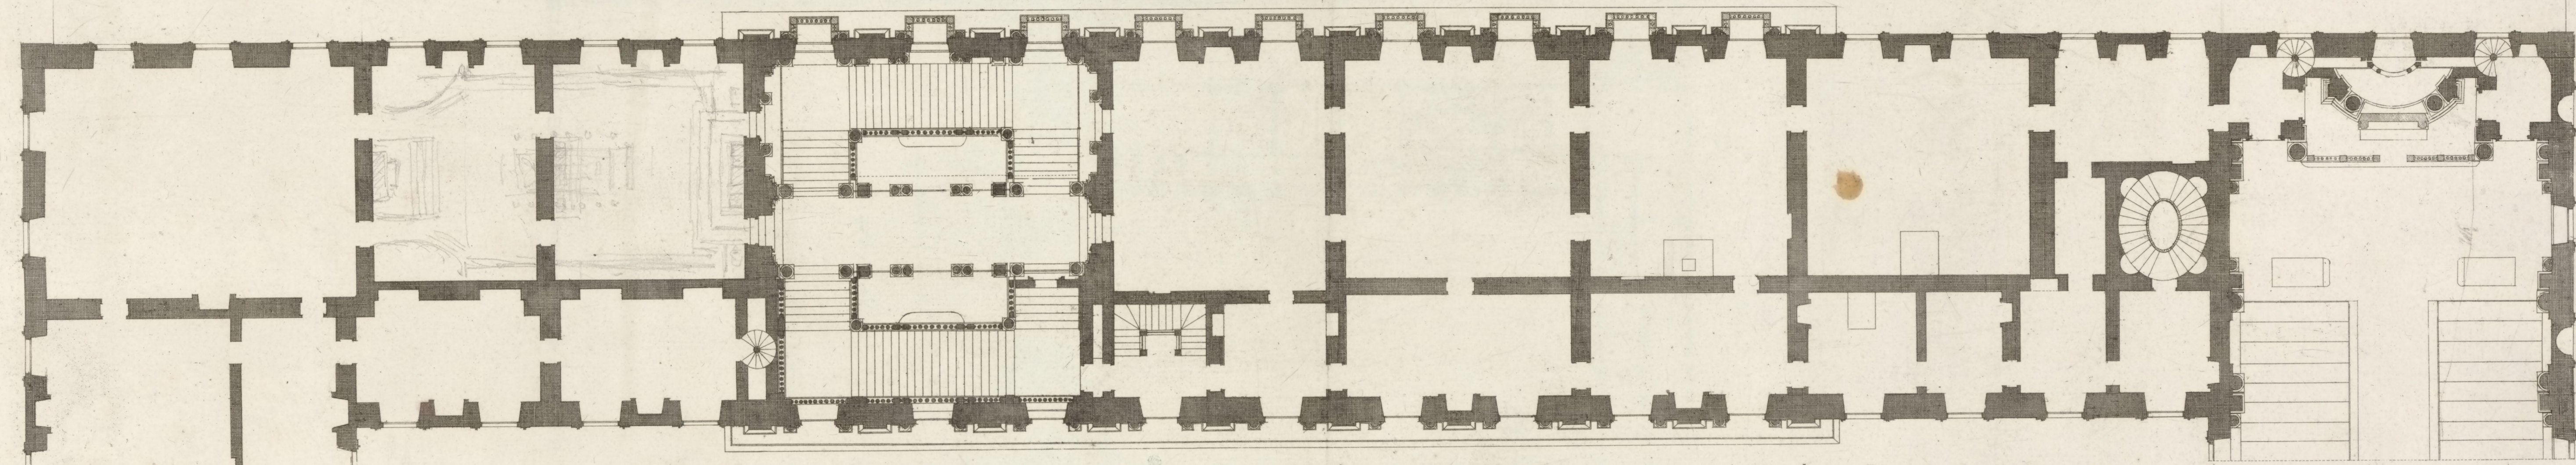

Inferioris habitaculi vestigium quod porticus laqueatas cœclavia, aditusq; ad alas indicat.

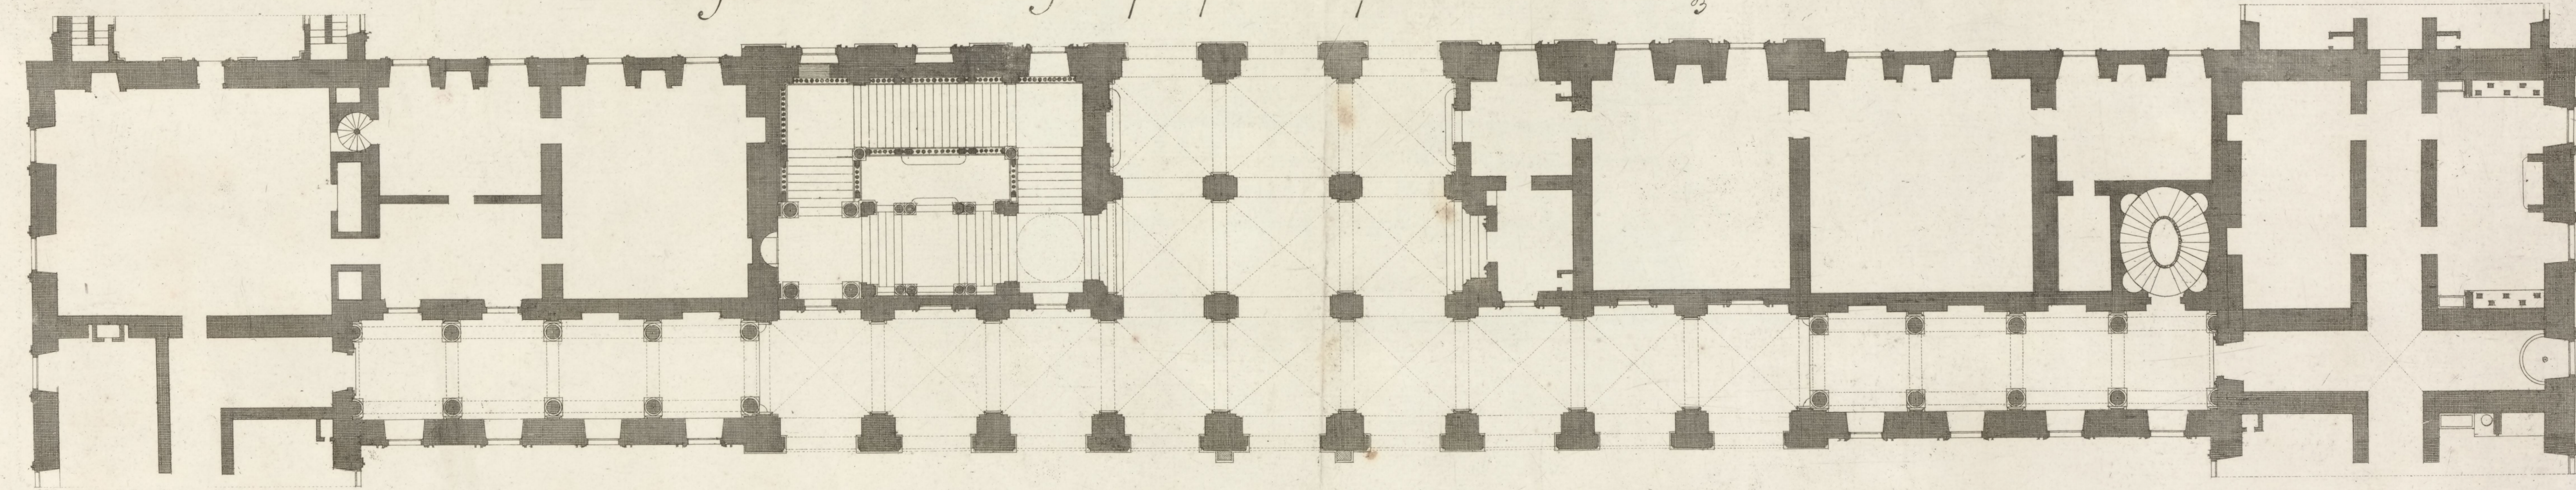

[2090260]